


M = 1:200

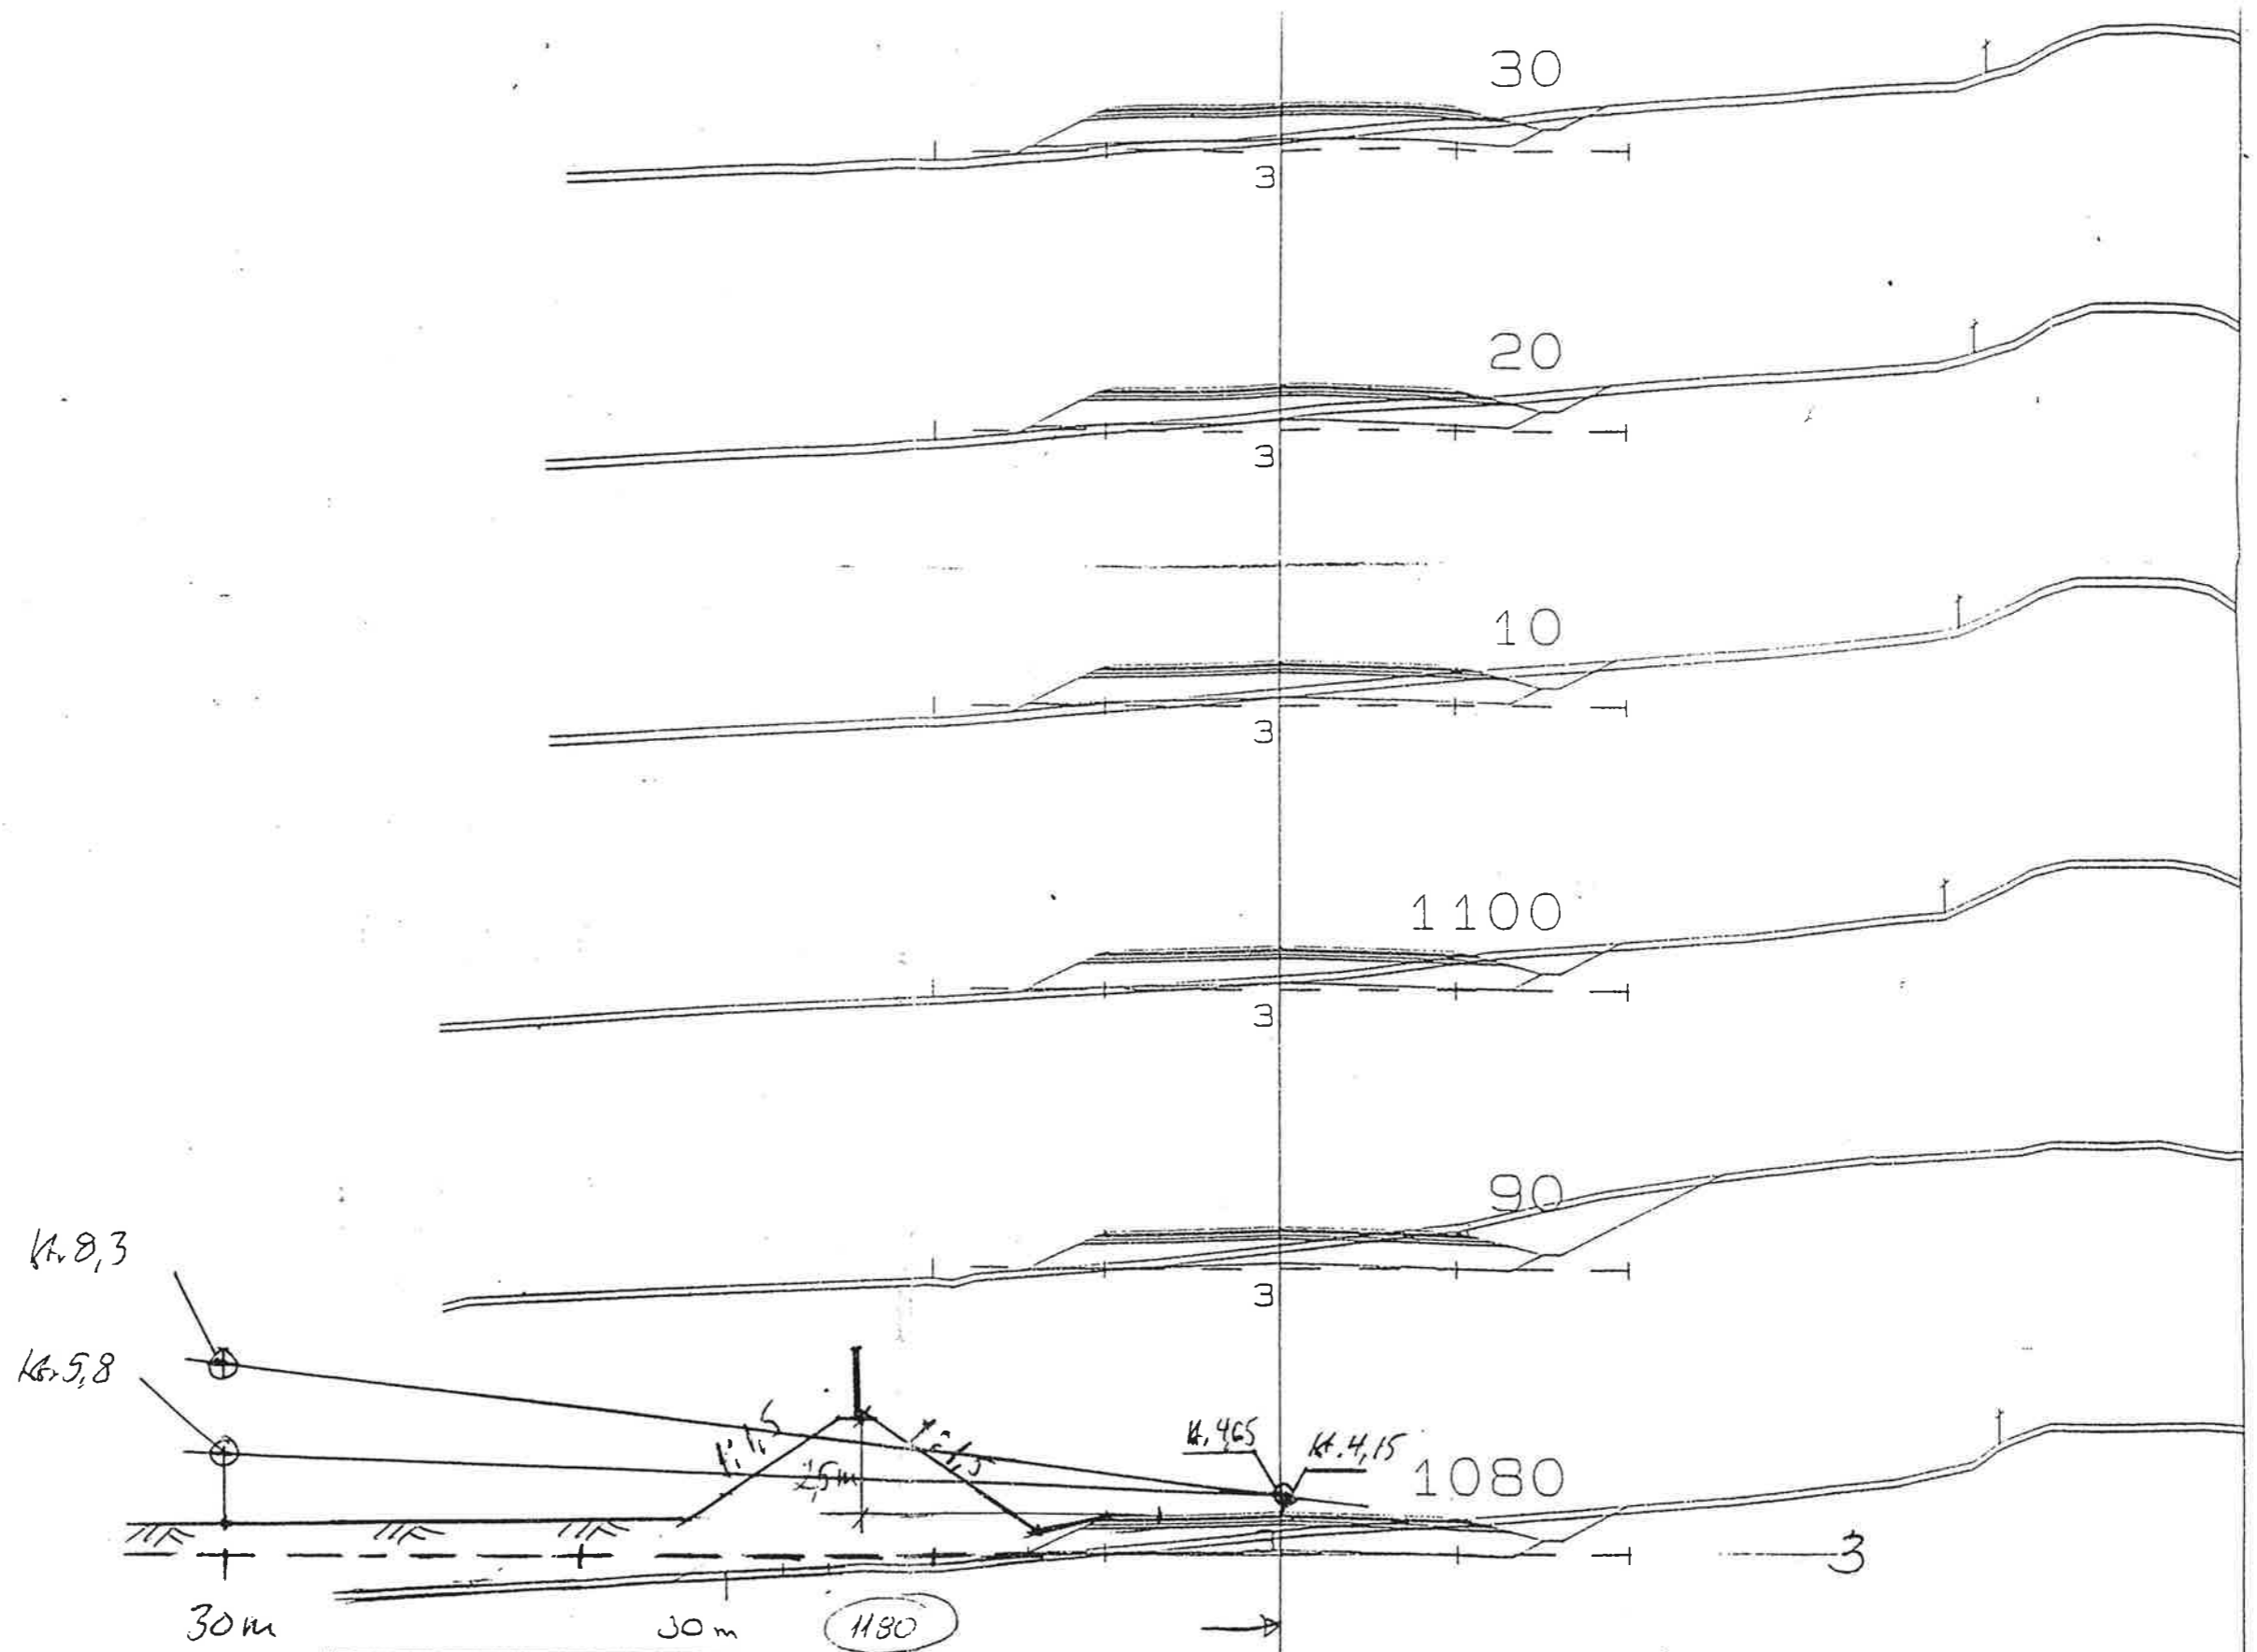

VIPS

STREKNING: Senterlinje Av. 310 Horten - Borre
 PROSJEKT : 741-1 BER.NR : DATO: 92- 1- 9 SIDE: 10

HORI = 1: 200
 VERT = 1: 200